


LOCUST N.T.S.

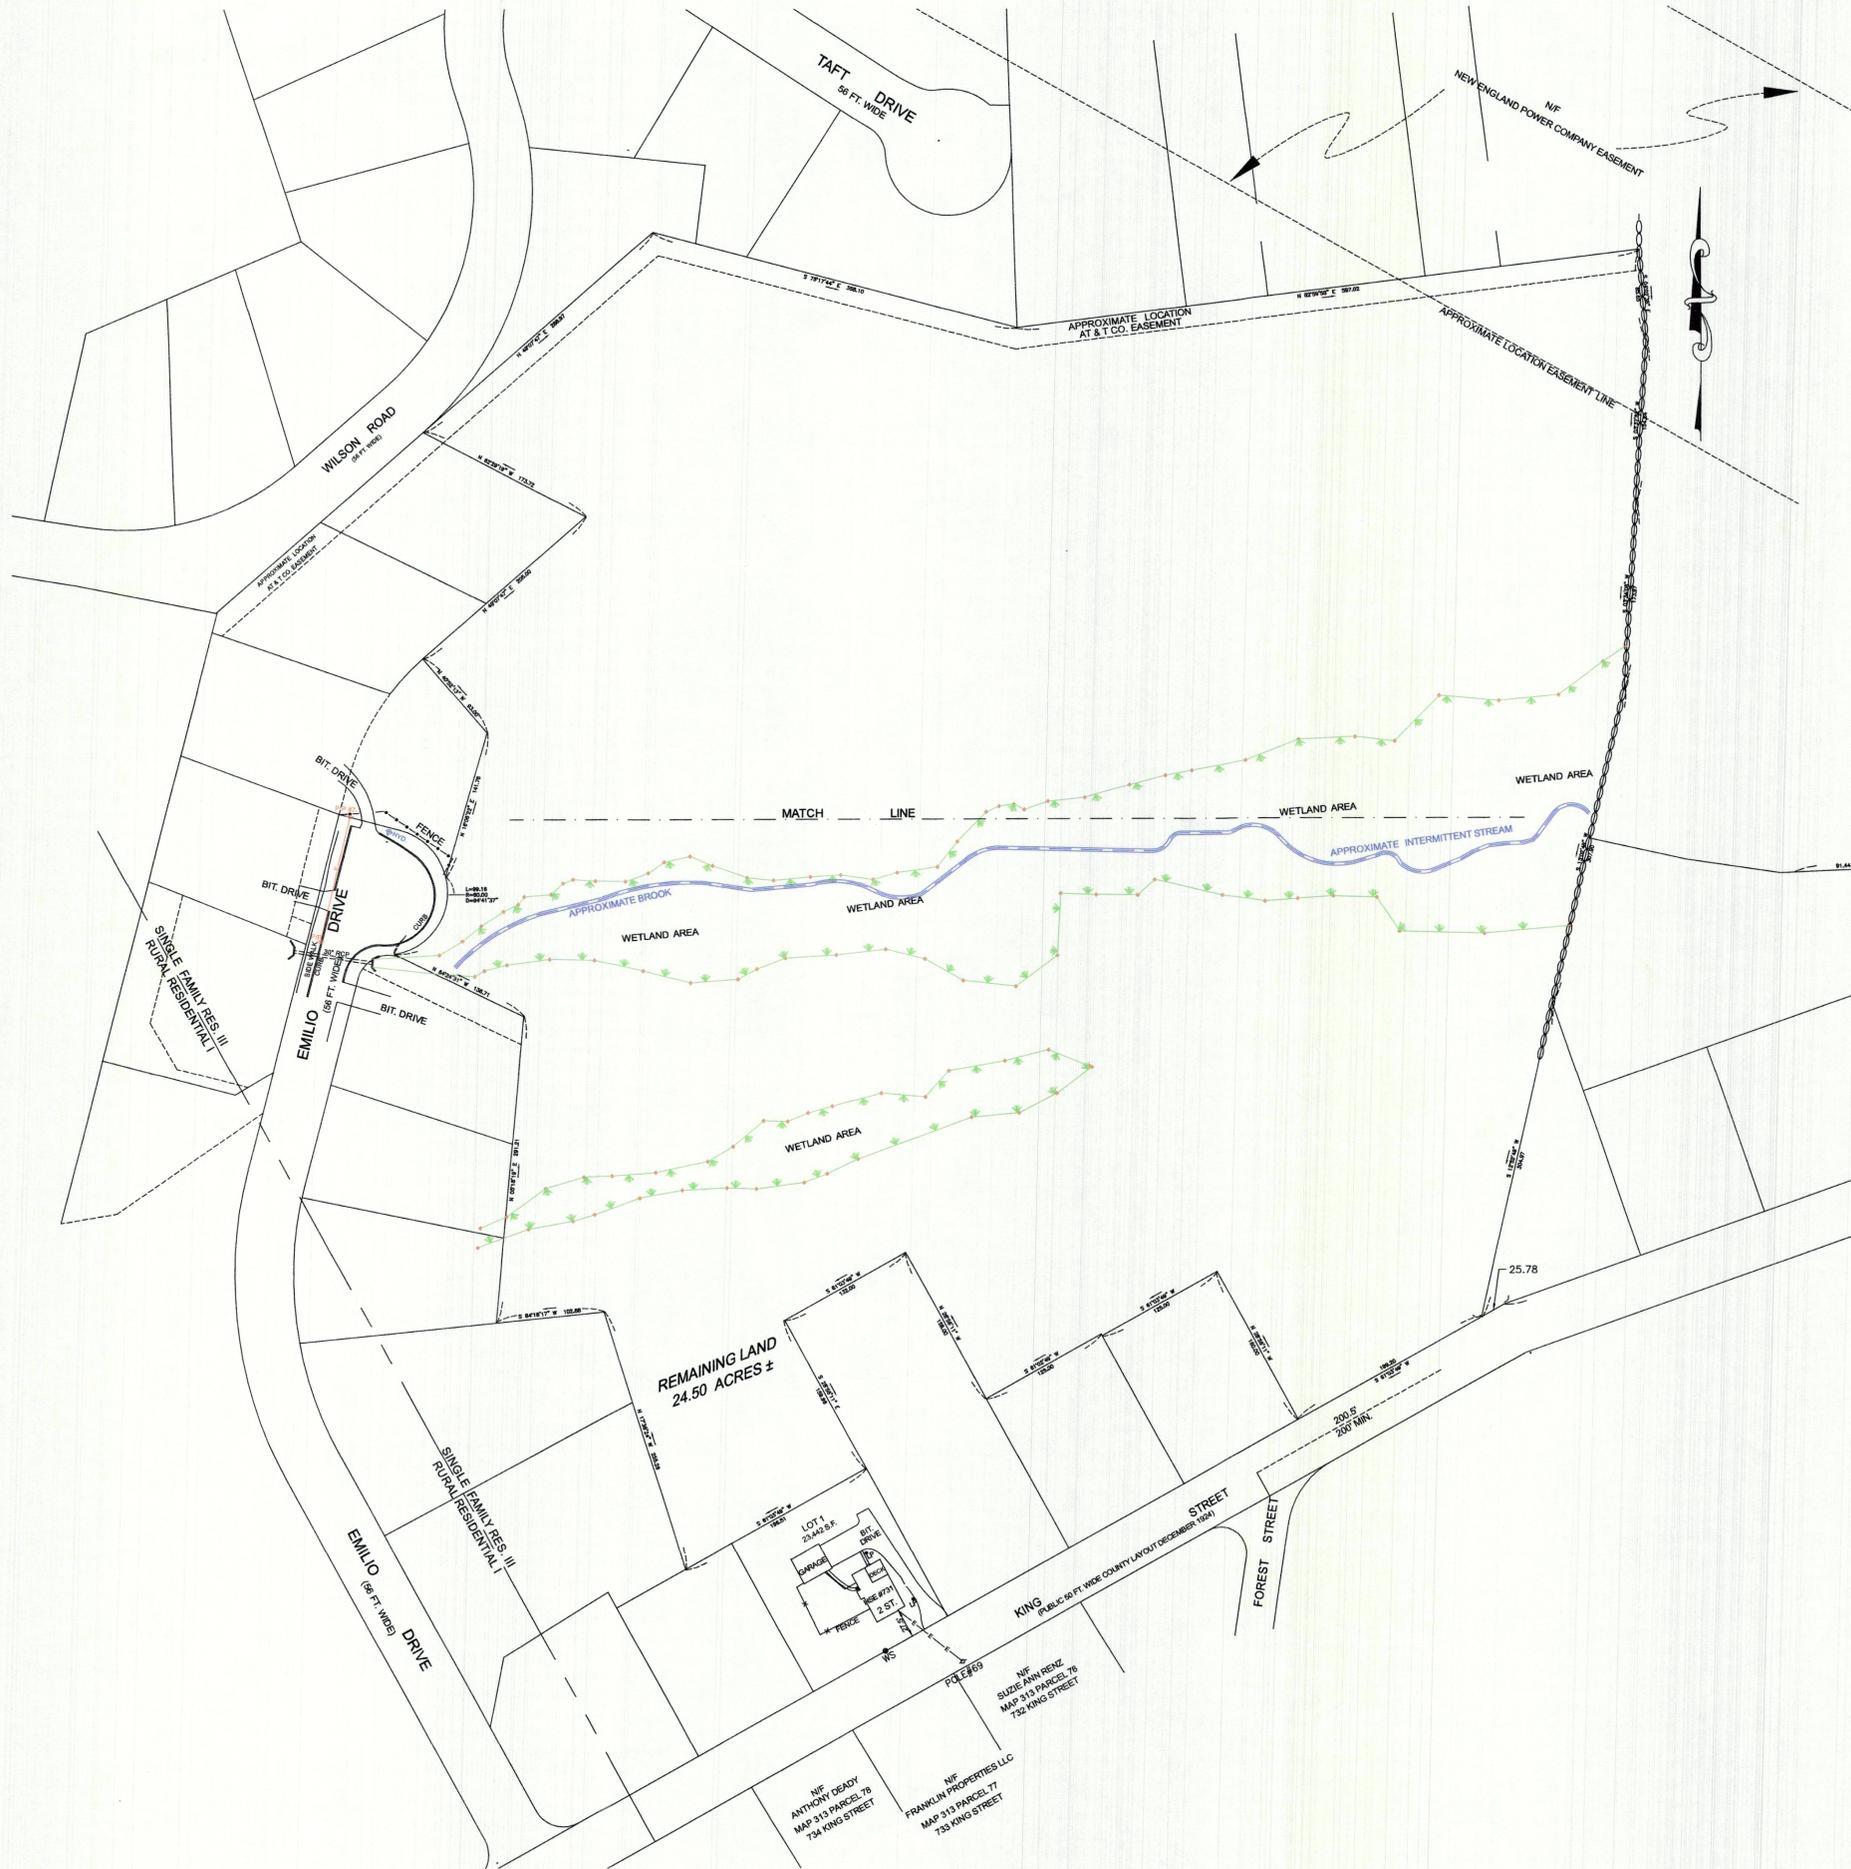

CONSERVATION ANRAD
 PLAN OF LAND
 IN
 FRANKLIN, MA

MAP 313 PARCEL 43

OWNER: VIRGINIA M. DELLORCO TR.
 DELLORCO REALTY TRUST
 731 KING STREET
 FRANKLIN, MA 02038


MAY 5, 2025 SCALE 1" = 80'

COLONIAL ENGINEERING, INC.
 P.O. BOX 95
 MEDWAY, MA 02053
 508-533-1644



COLONIAL.ENG@VERIZON.NET



COVER SHEET
 1 OF 3

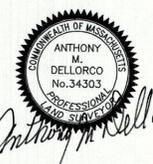

Anthony M. Dellorco

CONSERVATION ANRAD
 PLAN OF LAND
 IN
 FRANKLIN, MA
 MAP 313 PARCEL 43
 OWNER: VIRGINIA M. DELORCO TR.
 DELORCO REALTY TRUST
 731 KING STREET
 FRANKLIN, MA 02038
 MAY 5, 2025 SCALE 1" = 40'
 COLONIAL ENGINEERING, INC.
 P.O. BOX 95
 MEDWAY, MA 02053
 508-533-1644
 COLONIAL.ENG@VERIZON.NET
 SHEET 2 OF 3



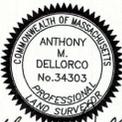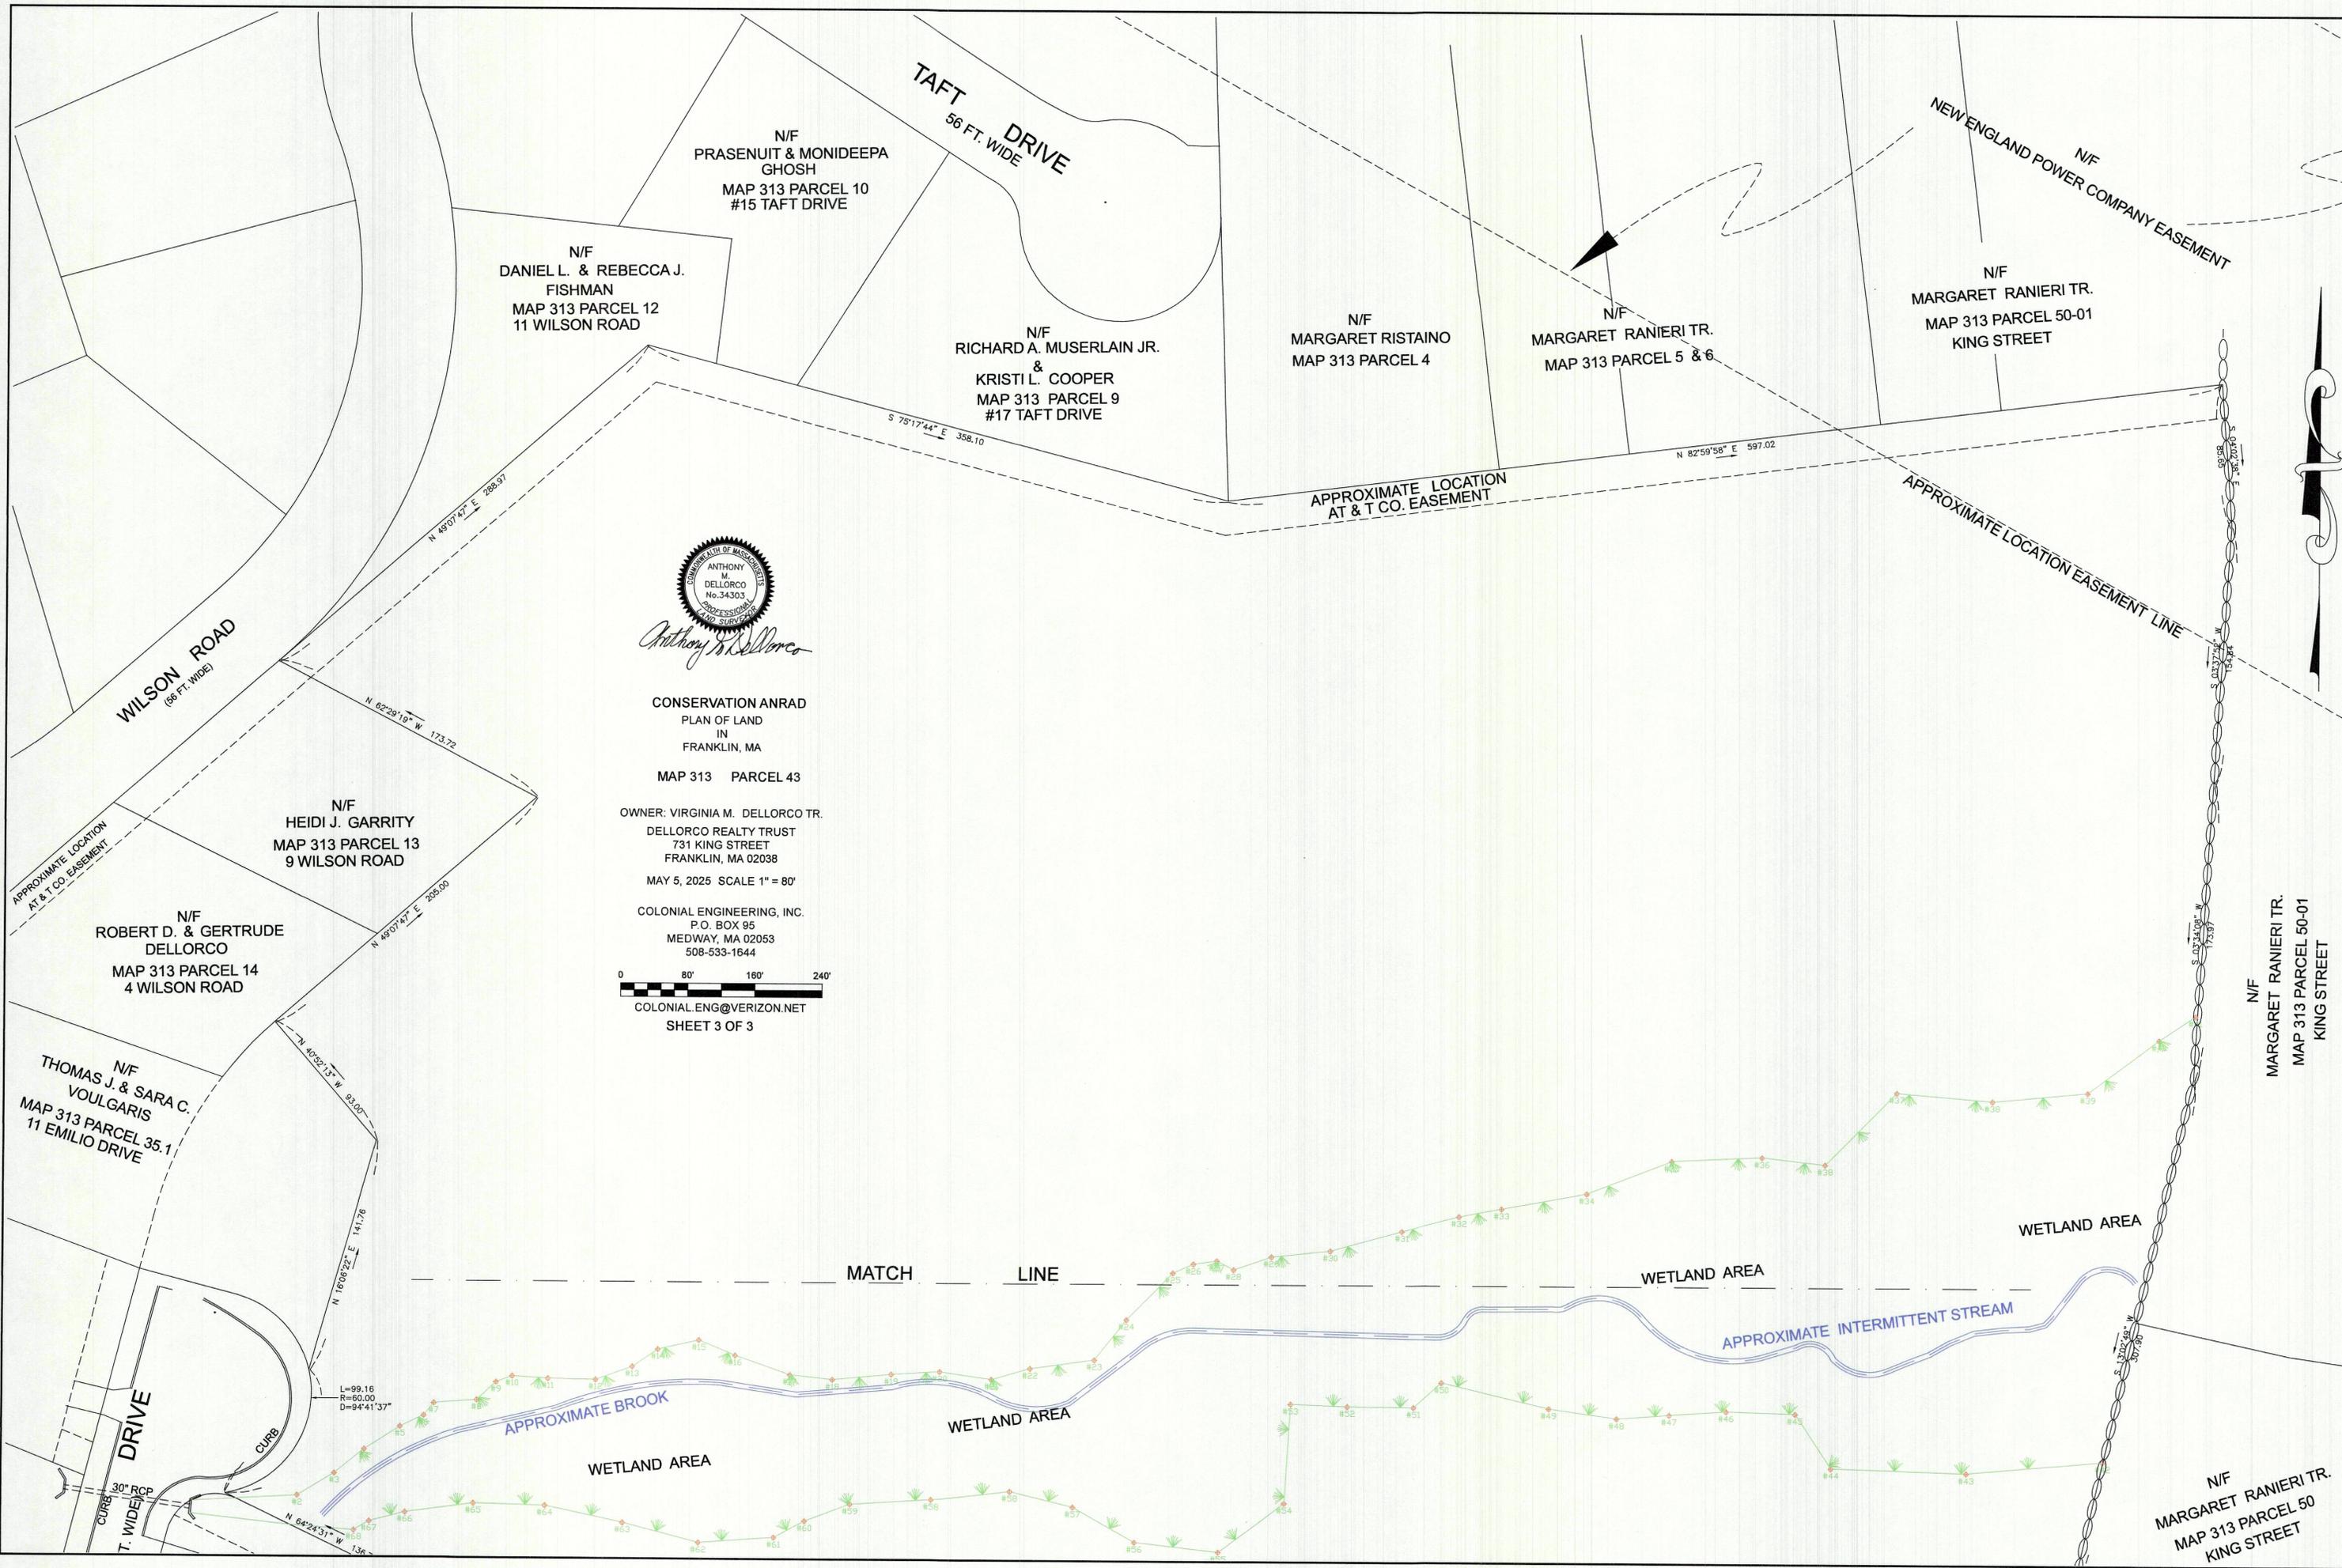

Anthony M. Dellorco

CONSERVATION ANRAD
 PLAN OF LAND
 IN
 FRANKLIN, MA
 MAP 313 PARCEL 43

OWNER: VIRGINIA M. DELLORCO TR.
 DELLORCO REALTY TRUST
 731 KING STREET
 FRANKLIN, MA 02038
 MAY 5, 2025 SCALE 1" = 80'

COLONIAL ENGINEERING, INC.
 P.O. BOX 95
 MEDWAY, MA 02053
 508-533-1644



COLONIAL.ENG@VERIZON.NET
 SHEET 3 OF 3



N/F
 MARGARET RANIERI TR.
 MAP 313 PARCEL 50-01
 KING STREET

N/F
 MARGARET RANIERI TR.
 MAP 313 PARCEL 50
 KING STREET

